



19 18 17 16 15 14 13 12 11 10 9 8 7 6 5 4 3 2 1 0 1 2 3 4 5 6 7 8 9 10 11 12 13 14 15 16 17 18 19

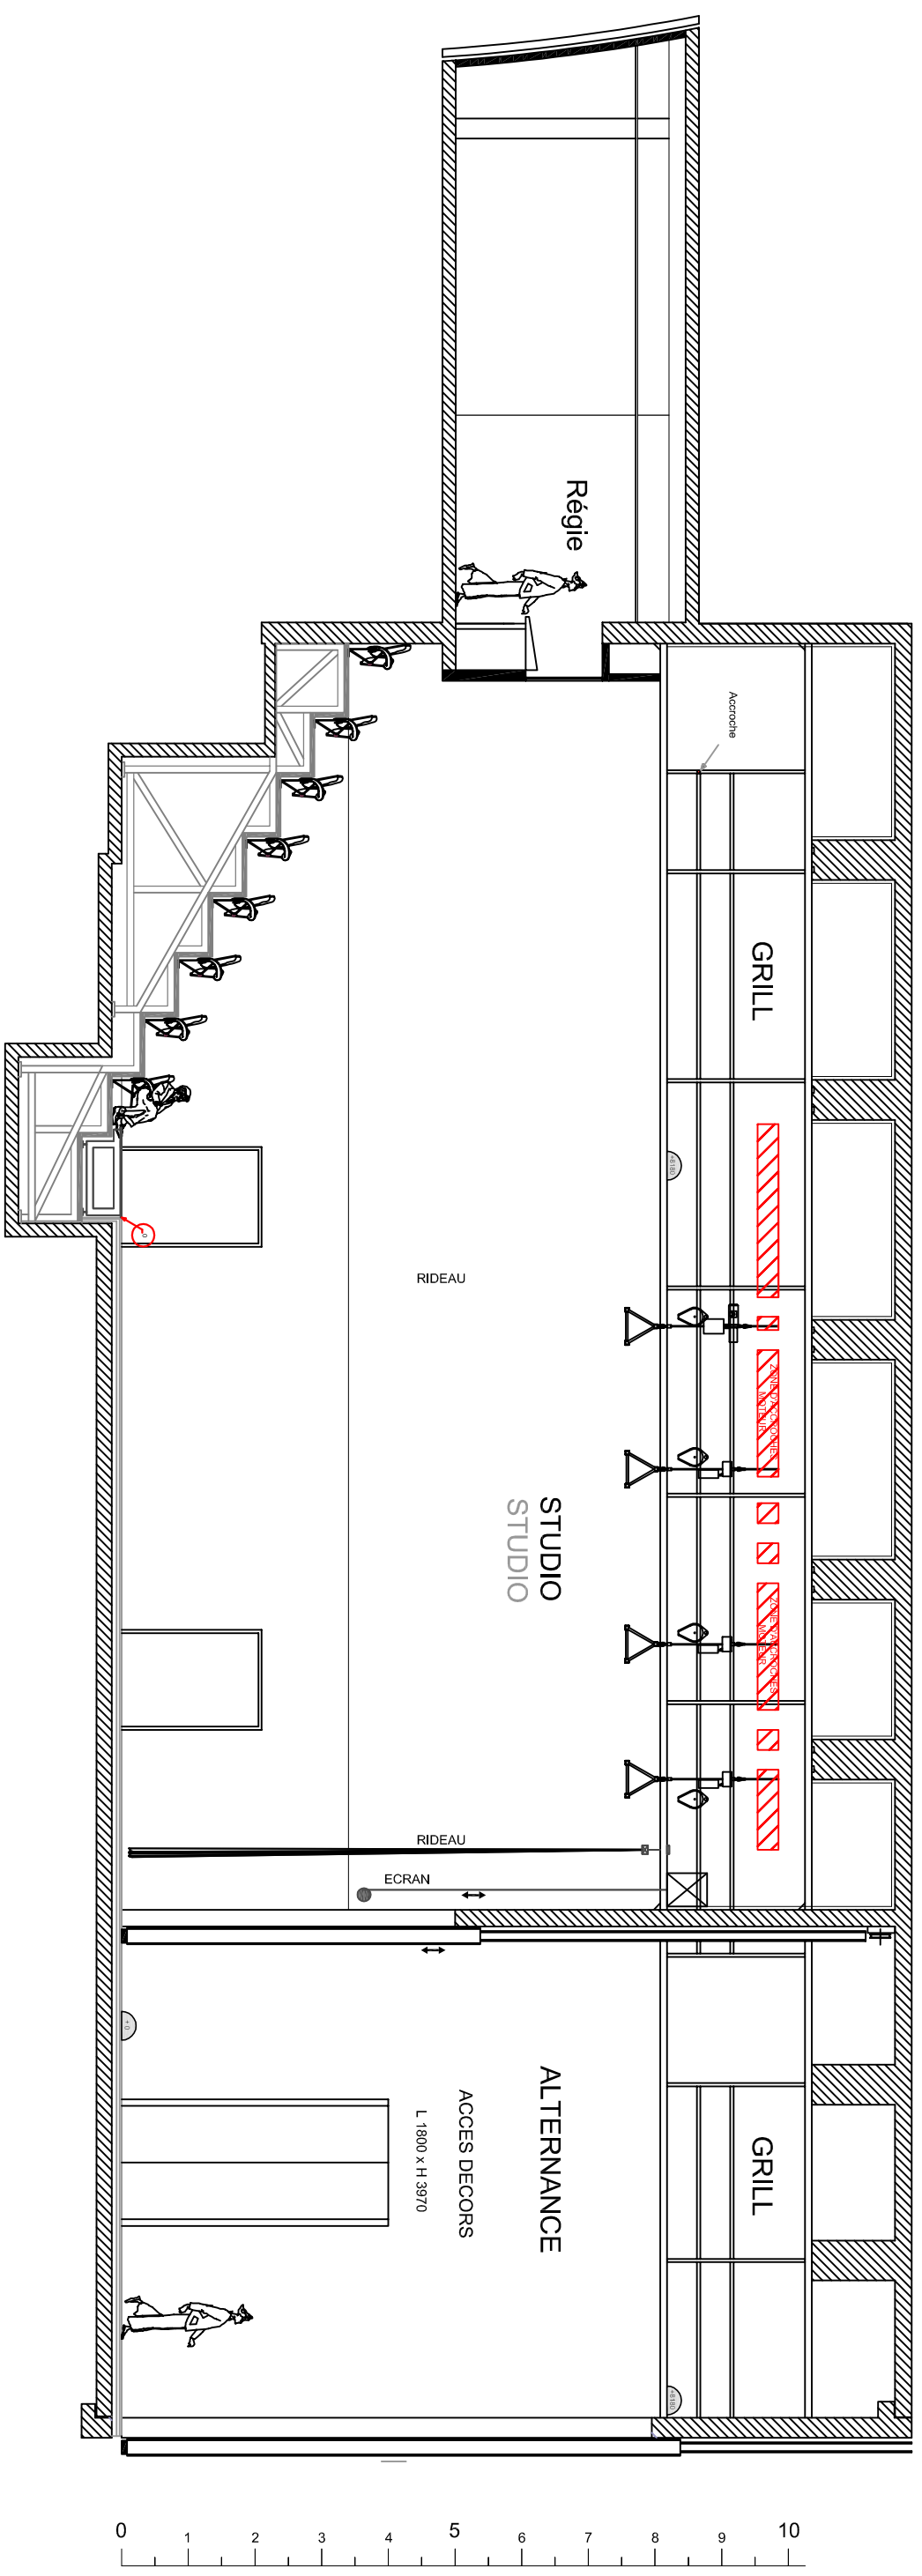

 <p>le phénix BOULEVARD HENRI LAFITTE 33000 VALENCIENNES CEDEX Tél : 03 27 32 32 00 Fax : 03 27 32 32 01 e mail : technique@lephenix.fr</p>		<p>Spectacle :</p>	
<p>Salle : 14 Mars 16</p>		<p>Studio</p>	
<p>Designation : Coupe</p>		<p>Représentation :</p>	
<p>Date : 14 Mars 16</p>		<p>Version : 1,7</p>	
<p>Vue :</p>		<p>Format : A3</p>	
<p>Version :</p>		<p>Nombre :</p>	
<p>Format :</p>		<p>Echelle : 1 / 100</p>	
<p>Version :</p>		<p>Auteur : P.R</p>	

Mise à jour: Philippe REINHALTER